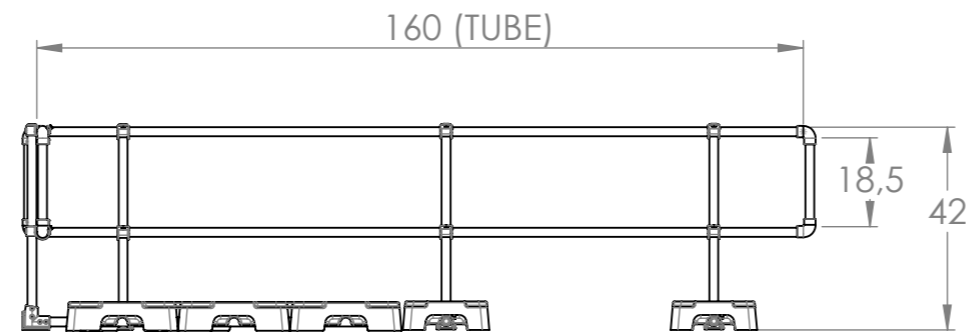
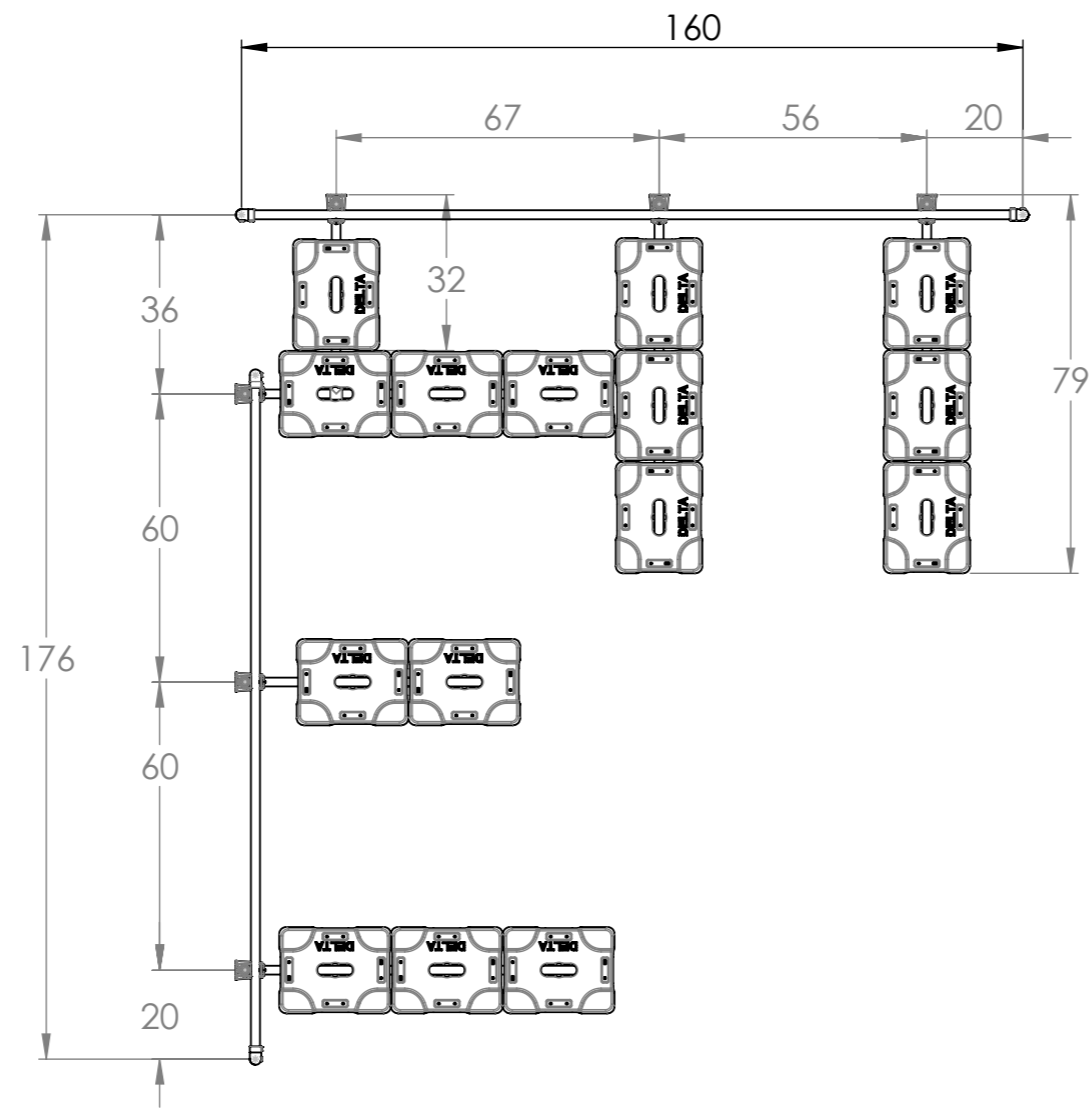

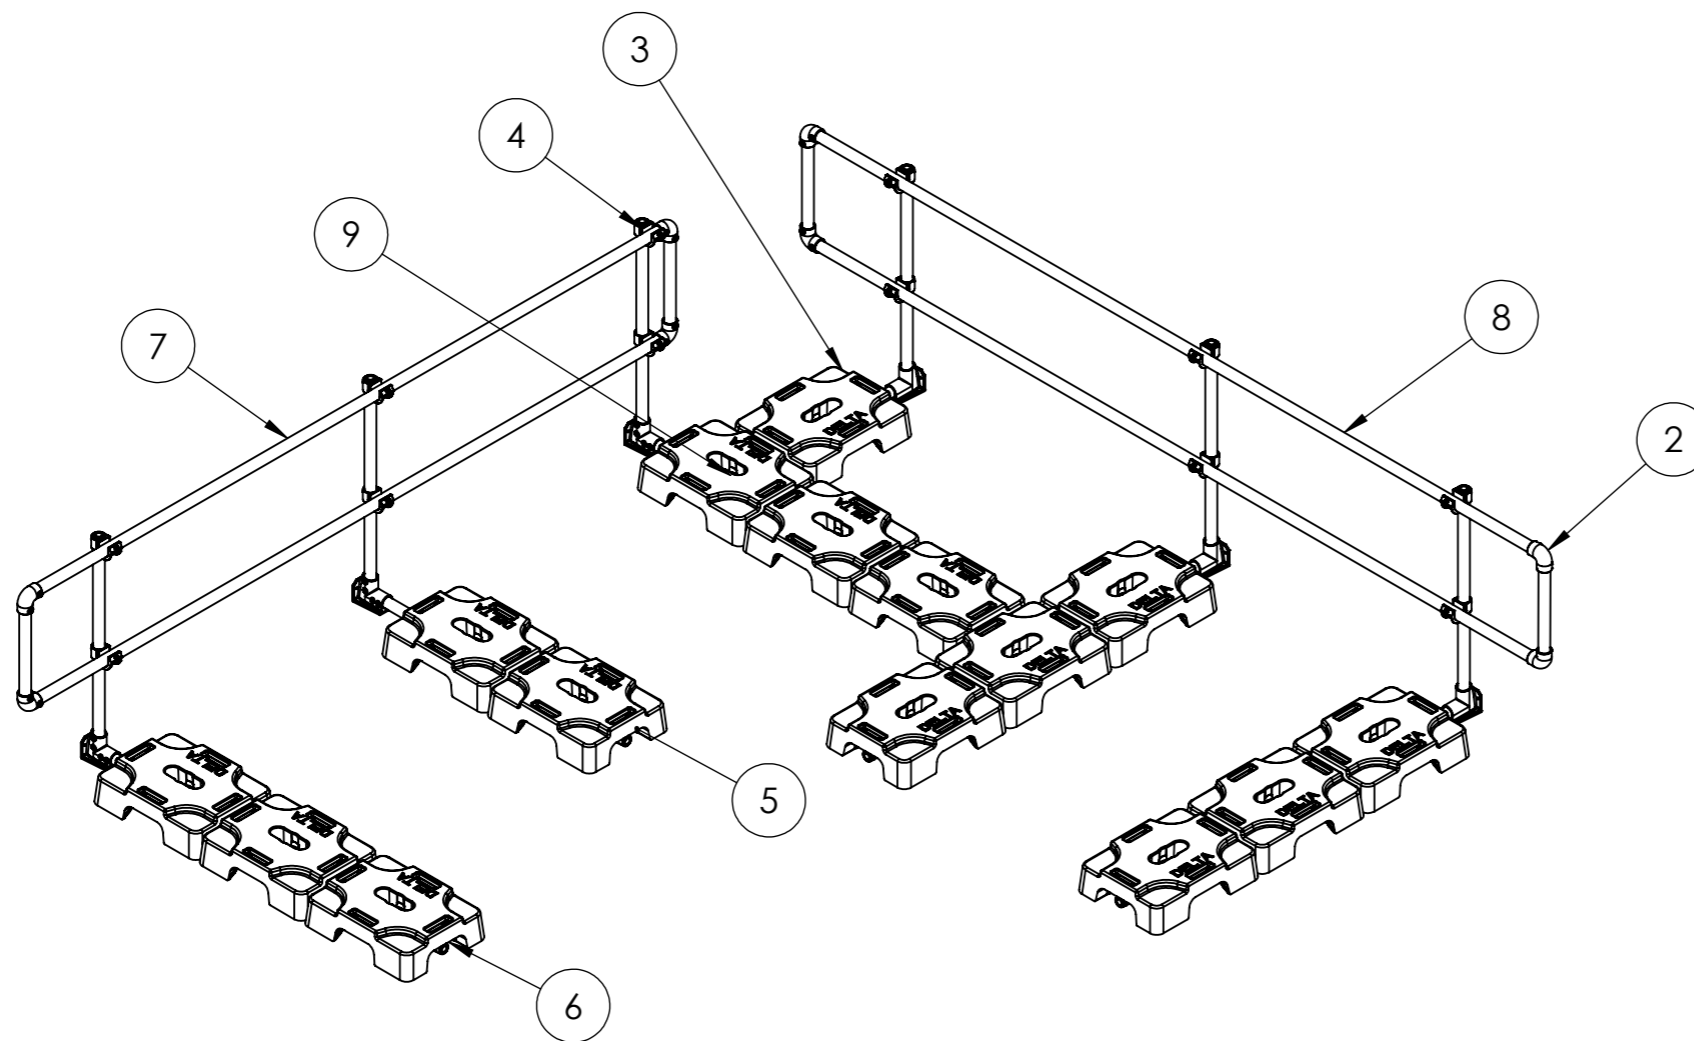


ITEM NO.	PART NUMBER	QTY.
1	DSC-2	4
2	DSC-3	2
3	VPS-42	6
4	1.9ALTUB18.5	4
5	1.9ALTUB75	4
6	CL90	8
7	CL10	4
8	GATE 24	1


DO NOT SCALE DRAWING		REVISION	
TITLE: GUARDRAIL KIT FOR ROOF LADDER			
7000 BOUL. INDUSTRIEL, CHAMBLY, QC, J3L 4X3 TEL: 888-550-4341 www.deltaprevention.com			
DWG NO.		A3	
17041801			
SCALE: 1:500	UNIT: IN	SHEET 1 OF 1	2017/04/01



DO NOT SCALE DRAWING		REVISION	
TITLE: VSS CLASSIC 90° CORNER			
7000 BOUL. INDUSTRIEL, CHAMBLY, QC, J3L 4X3 TEL: 888-550-4341 www.deltaprevention.com			
DWG NO.	17041814		A3
SCALE:1:40	UNIT: IN	SHEET 1 OF 2	2017/04/01



ITEM NO.	PART NUMBER	QTY.
1	1.9ALTUB 18.5	2
2	CL90	8
3	DCS1	1
4	VPS42	6
5	DCS2	1
6	DCS3	4
7	1.9ALTUB 140	2
8	1.9ALTUB 160	2
9	CL101	1

DO NOT SCALE DRAWING		REVISION	
TITLE: VSS CLASSIC 90° CORNER			
7000 BOUL. INDUSTRIEL, CHAMBLY, QC, J3L 4X3 TEL: 888-550-4341 www.deltaprevention.com			
DWG NO.		17041814	A3
SCALE:1:40	UNIT: IN	SHEET 2 OF 2	2017/04/01