



GARDE-CORPS DELTA  
PREVENTION EXISTANT.  
NON INCLUS

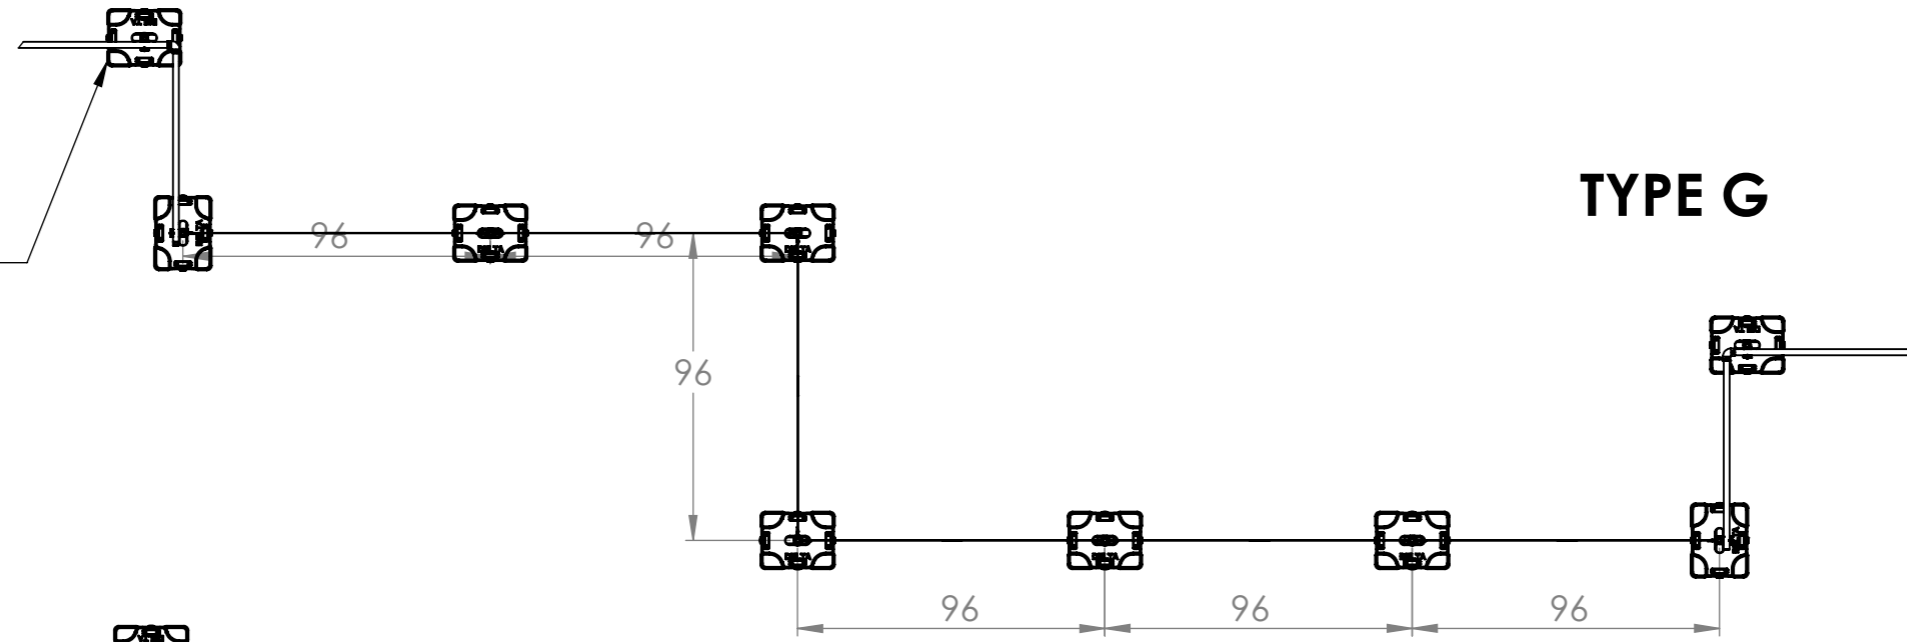


**TYPE G**

GARDE-CORPS DELTA  
PREVENTION EXISTANT.  
NON INCLUS

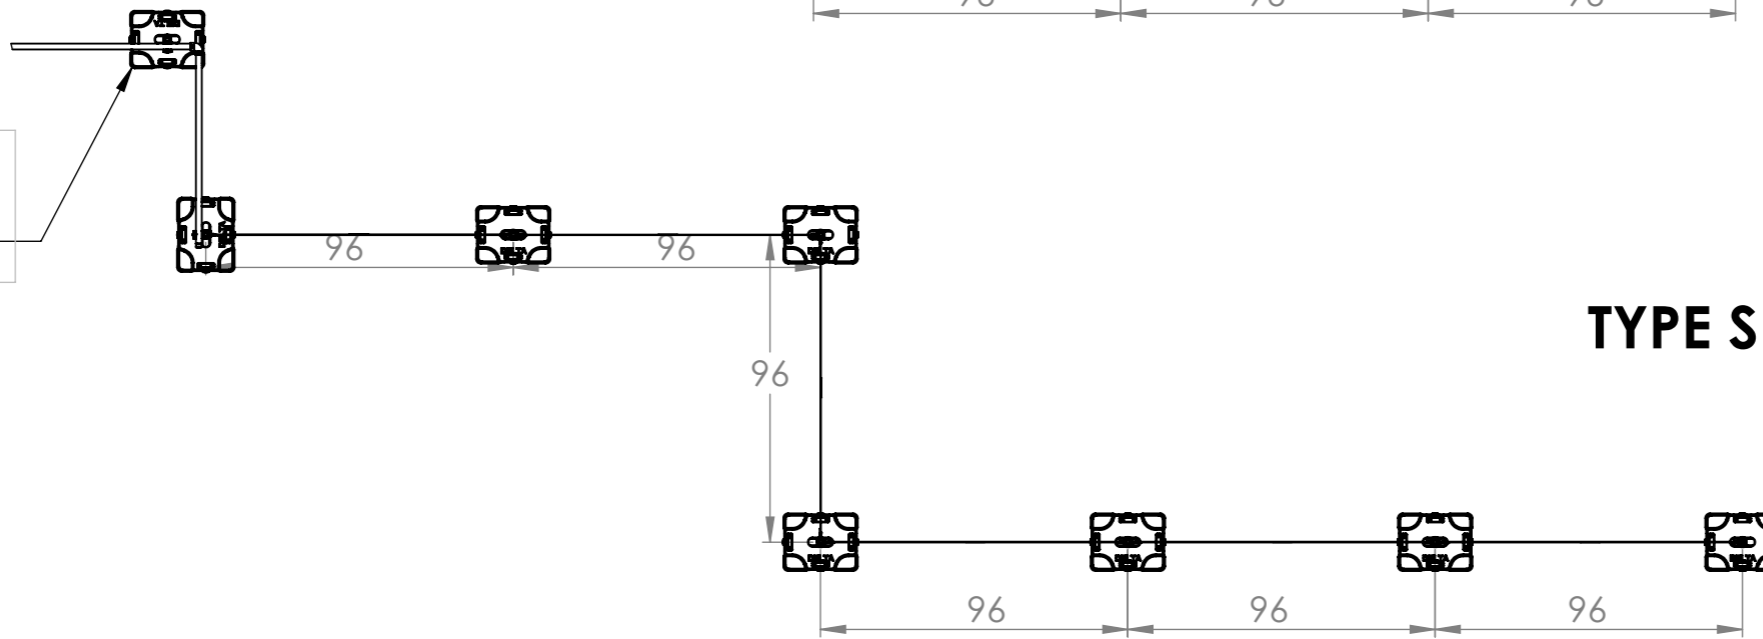


**TYPE S**

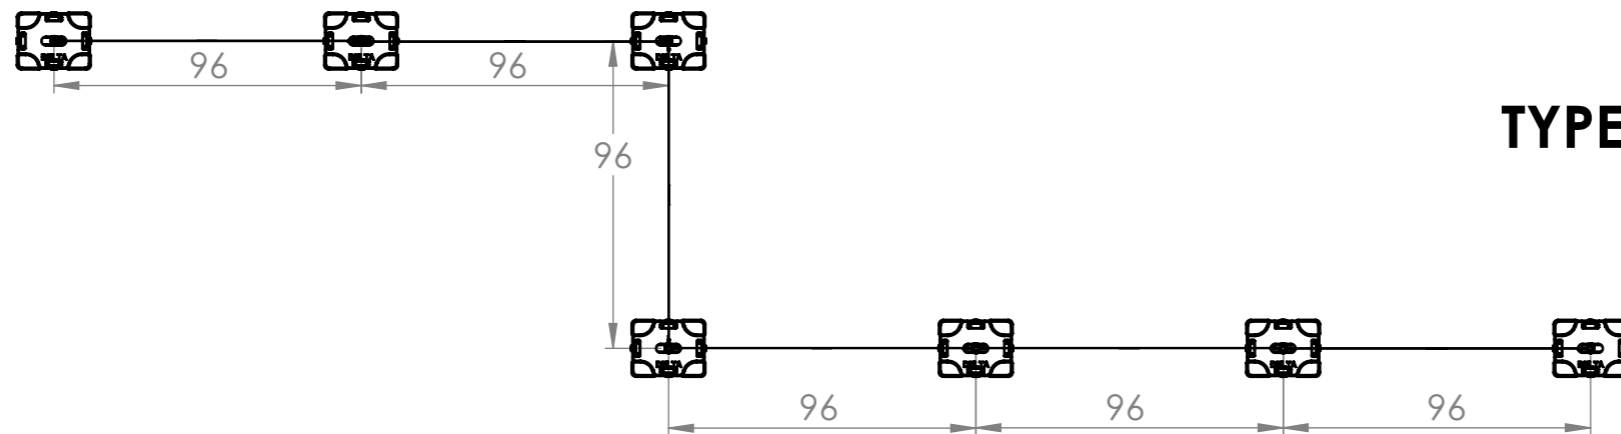

**TYPE N**


DO NOT SCALE DRAWING	REVISION
TITLE: VSS SAFETYLINE VERSION RSST	<b>DELTA</b> PREVENTION
4000 PLACE DE JAVA, SUITE A, BROSSARD QC, J3L 4X3 TEL: 1 844 855-4273 www.deltaprevention.com	
DWG NO. <b>17041805-01</b>	A3
SCALE: 1:60	UNIT: IN
SHEET 1 OF 2	2019/04/25

ITEM NO.	PART NUMBER	QTY.
1	DSL-2	6
2	SLKIT96	6
3	CL167	3
4	CL168	2
5	CL173	2

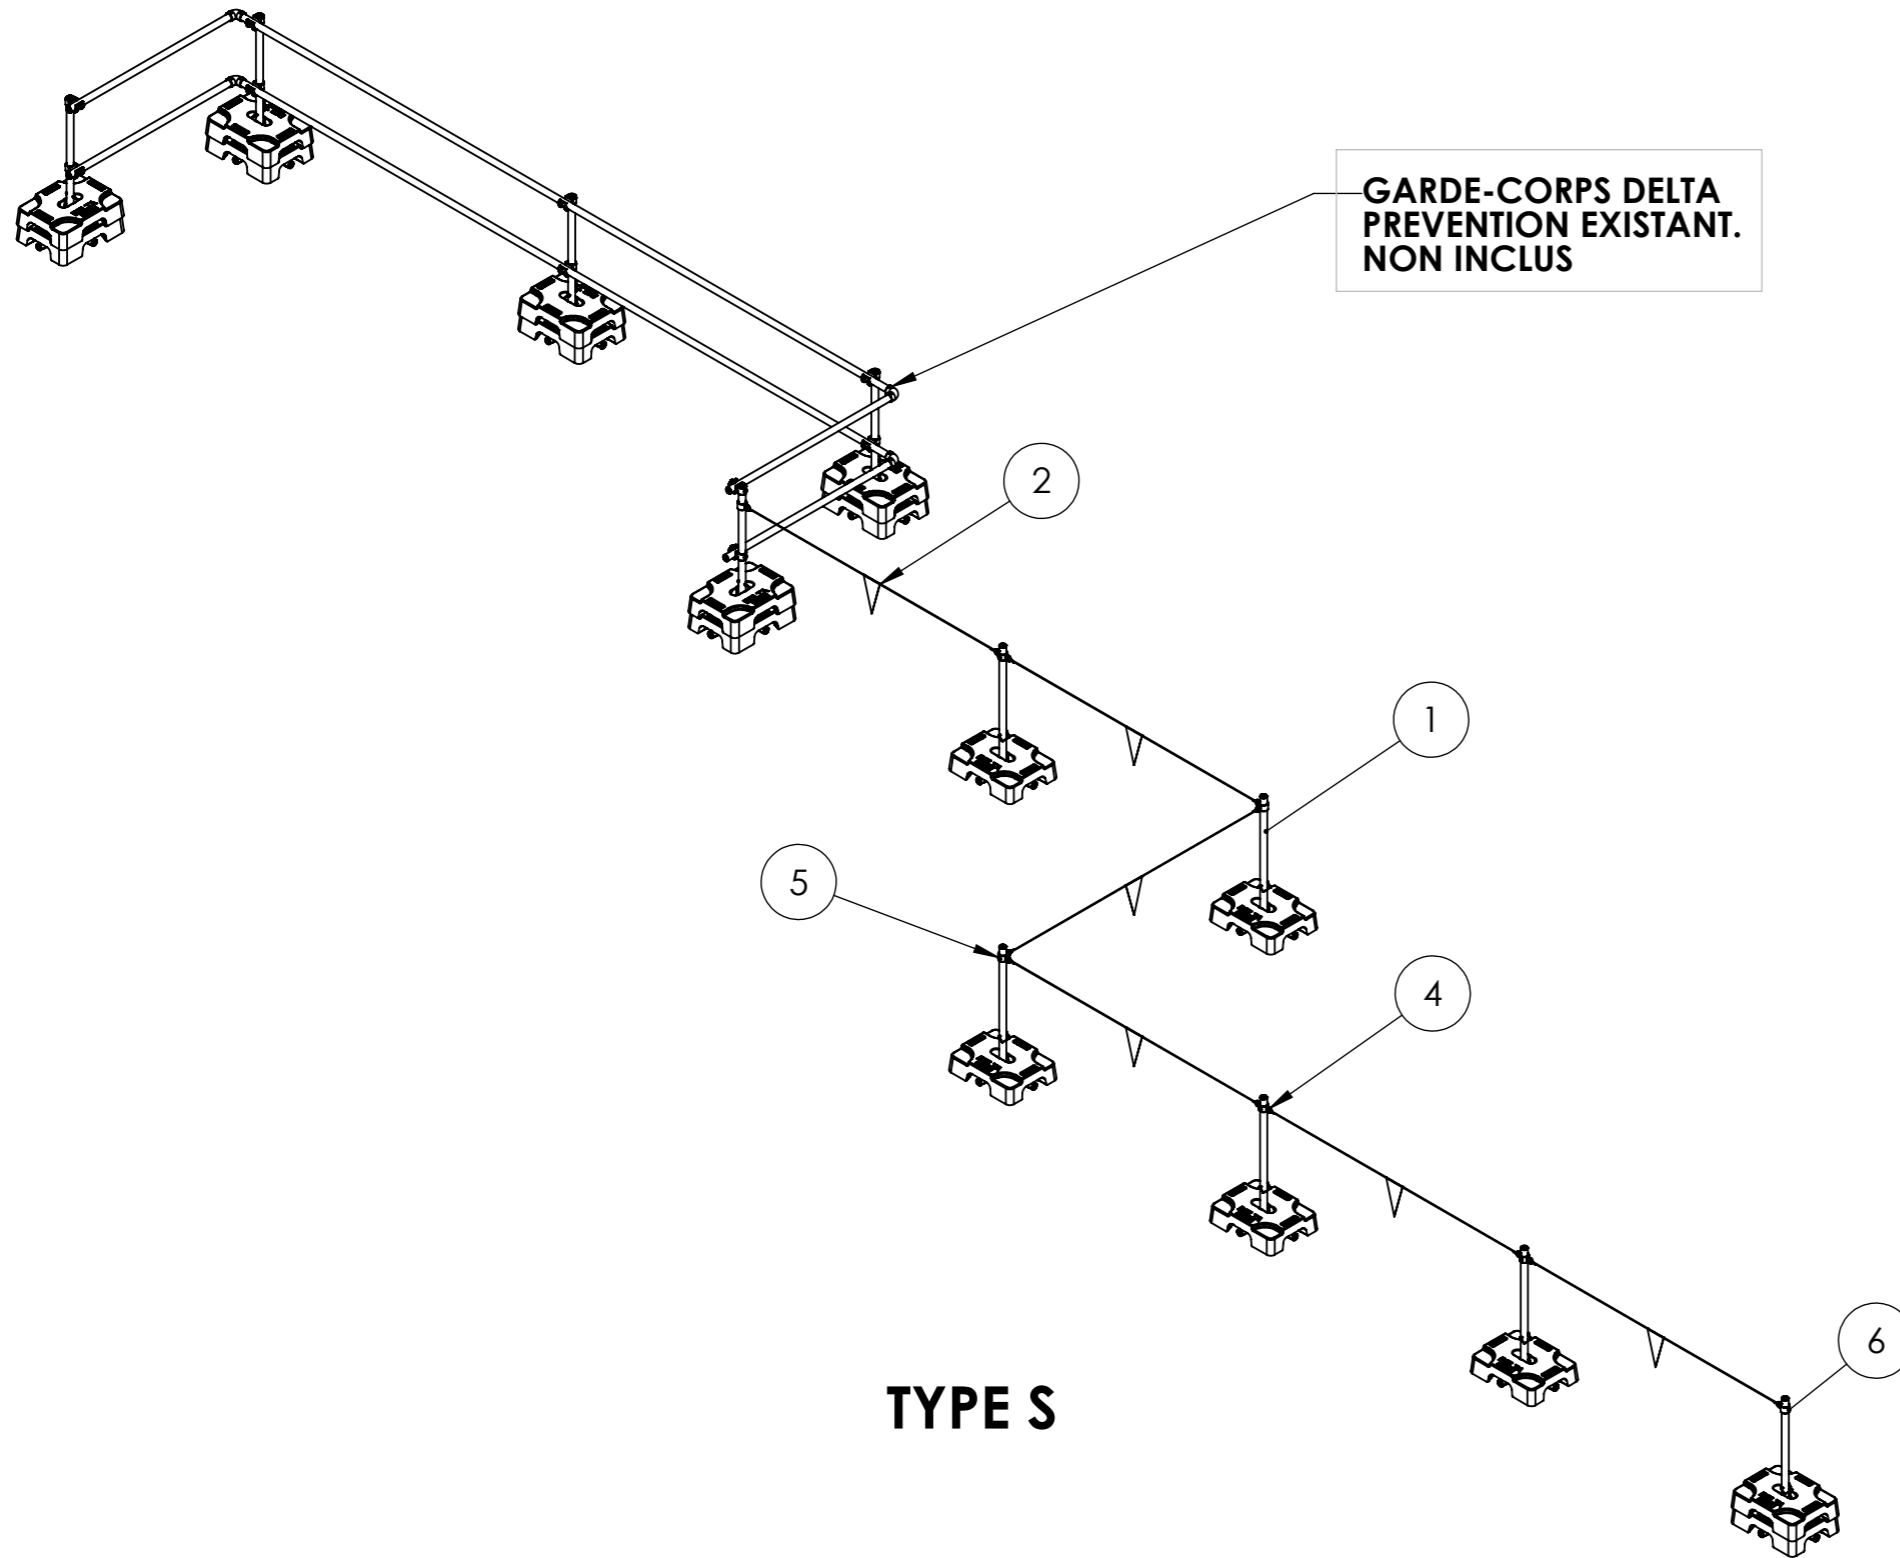


**TYPE S**


**GARDE-CORPS DELTA  
PREVENTION EXISTANT.  
NON INCLUS**

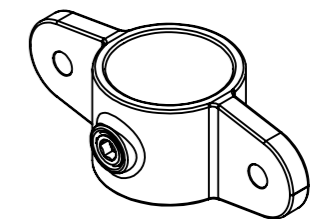

**CL167**

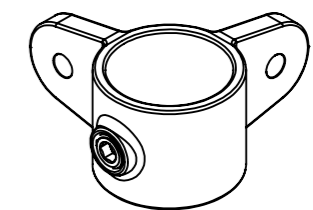

**CL168**

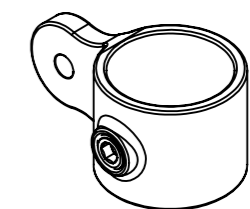

**CL173**

DO NOT SCALE DRAWING	REVISION
TITLE: VSS SAFETYLINE VERSION RSST	<b>DELTA</b> PREVENTION
4000 PLACE DE JAVA, SUITE A, BROSSARD QC, J3L 4X3 TEL: 1 844 855-4273 www.deltaprevention.com	
DWG NO. <b>17041805-01</b>	A3
SCALE: 1:50	UNIT: IN SHEET 2 OF 2 2019/06/25